




-  Proposed Tree
-  Existing Tree
-  Proposed Field Light


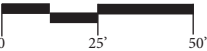


Ridgeland Common Base Renovation Plan

Park District of Oak Park


10.24.2011



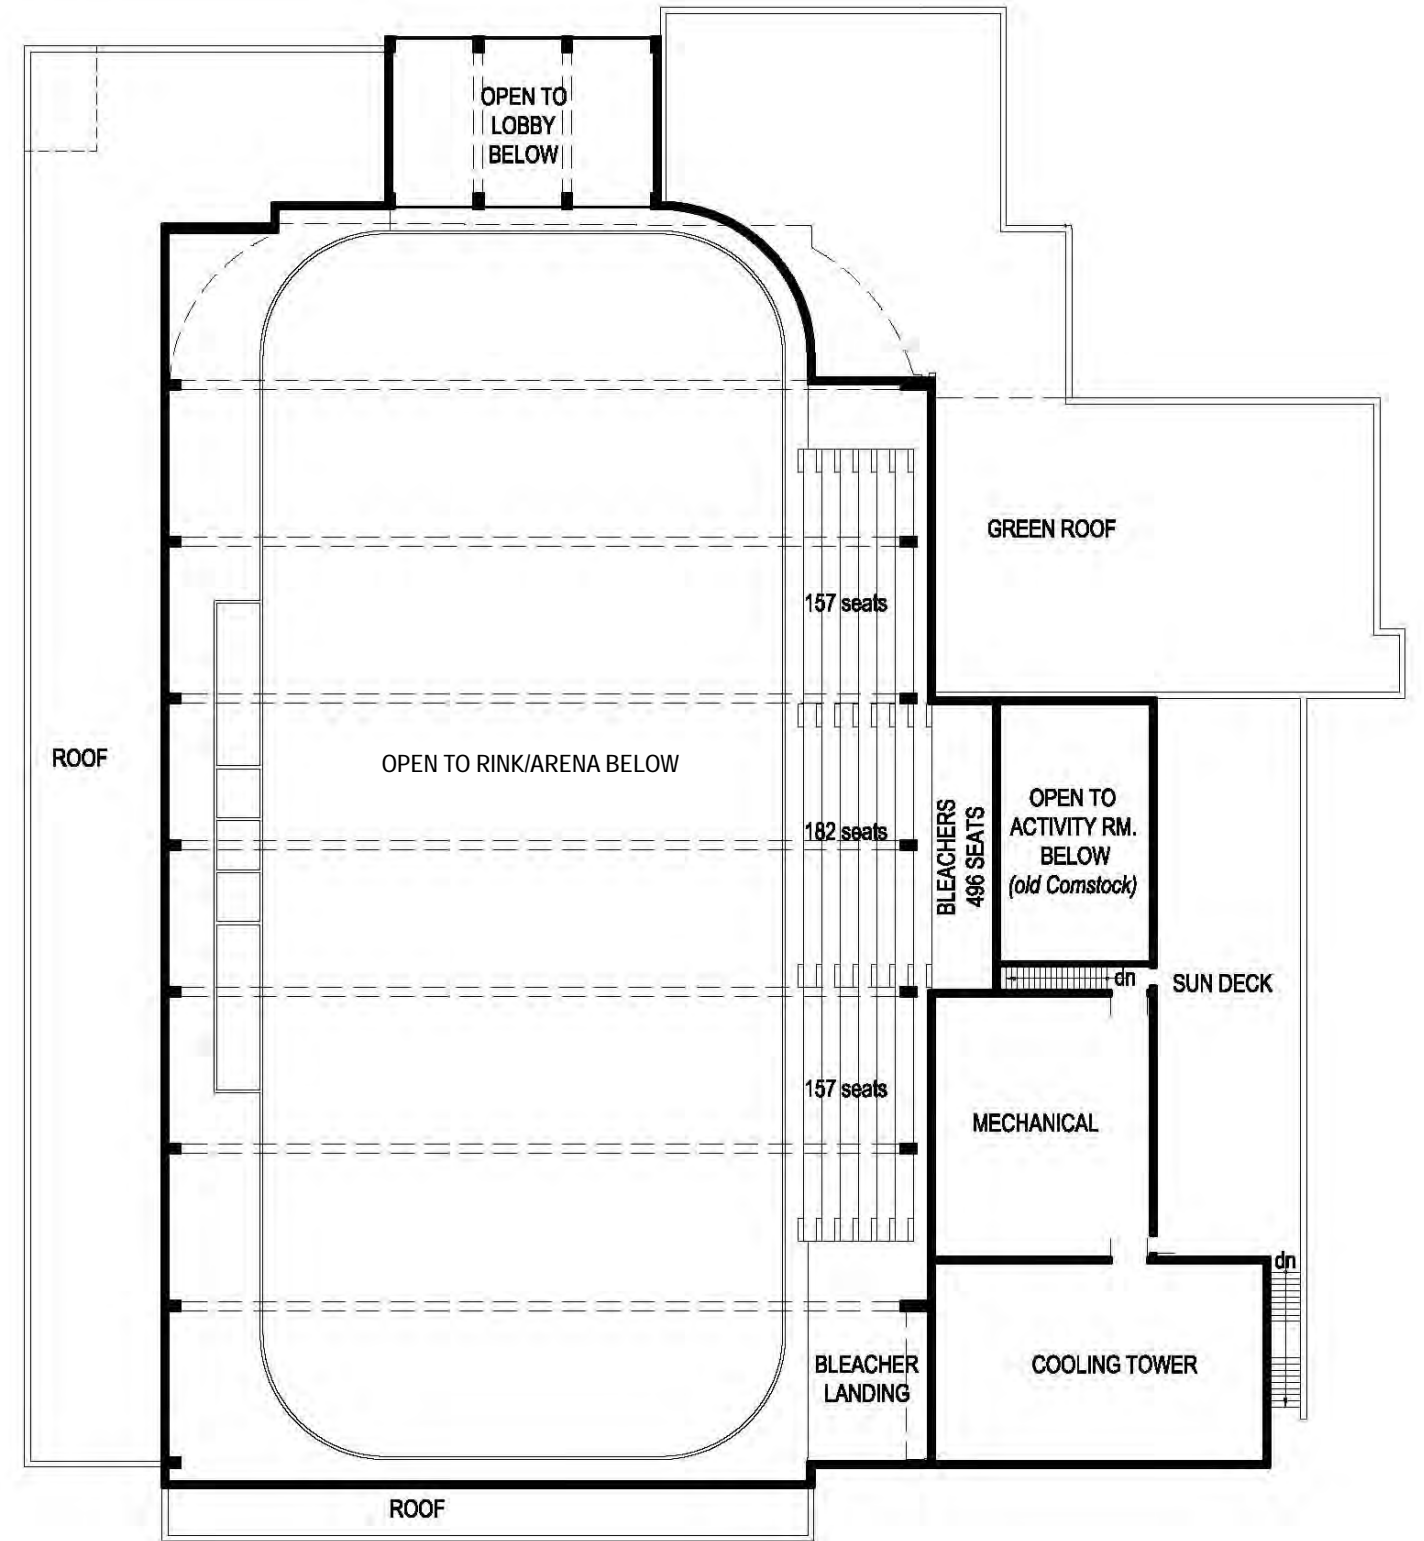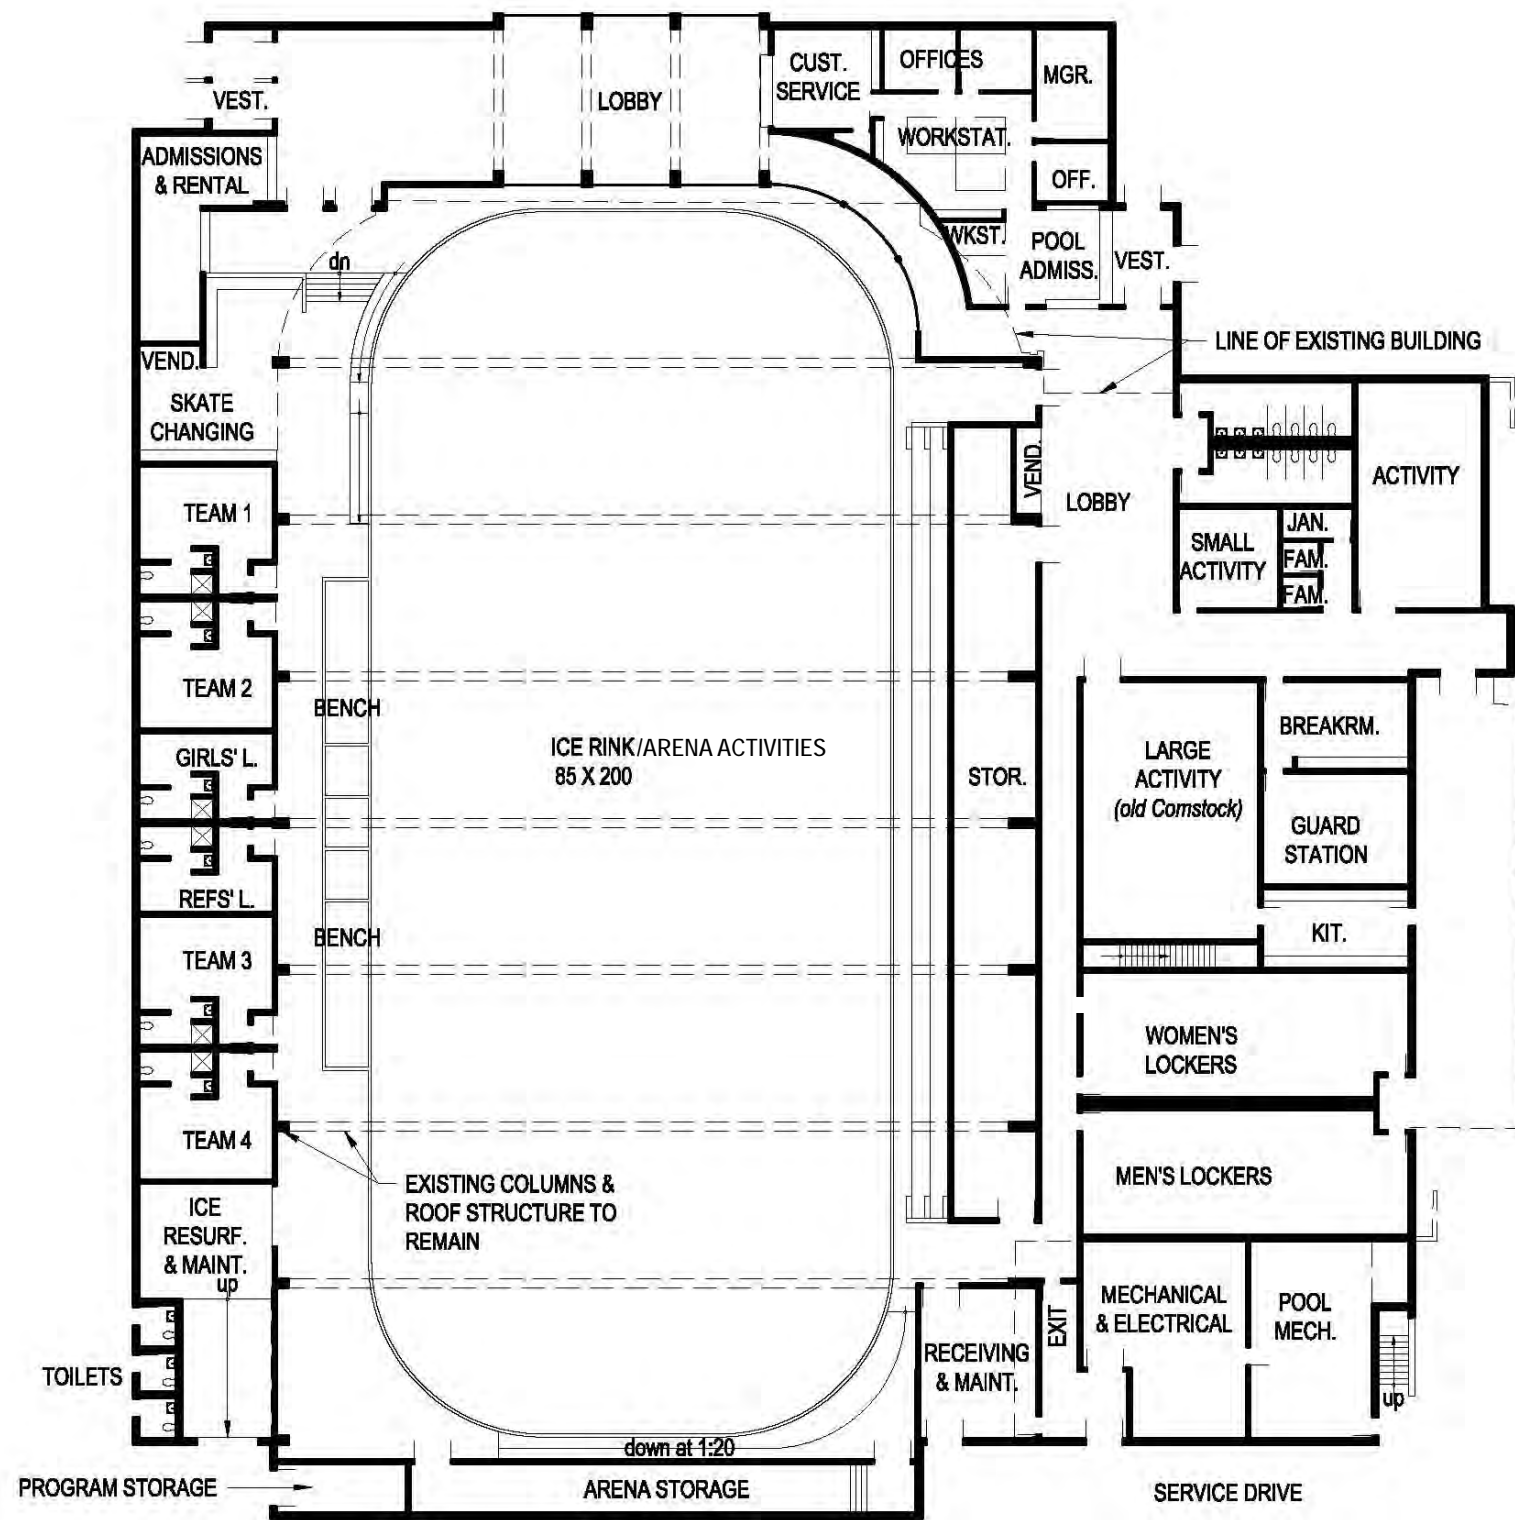


RENOVATION CONCEPT—FLOOR PLANS



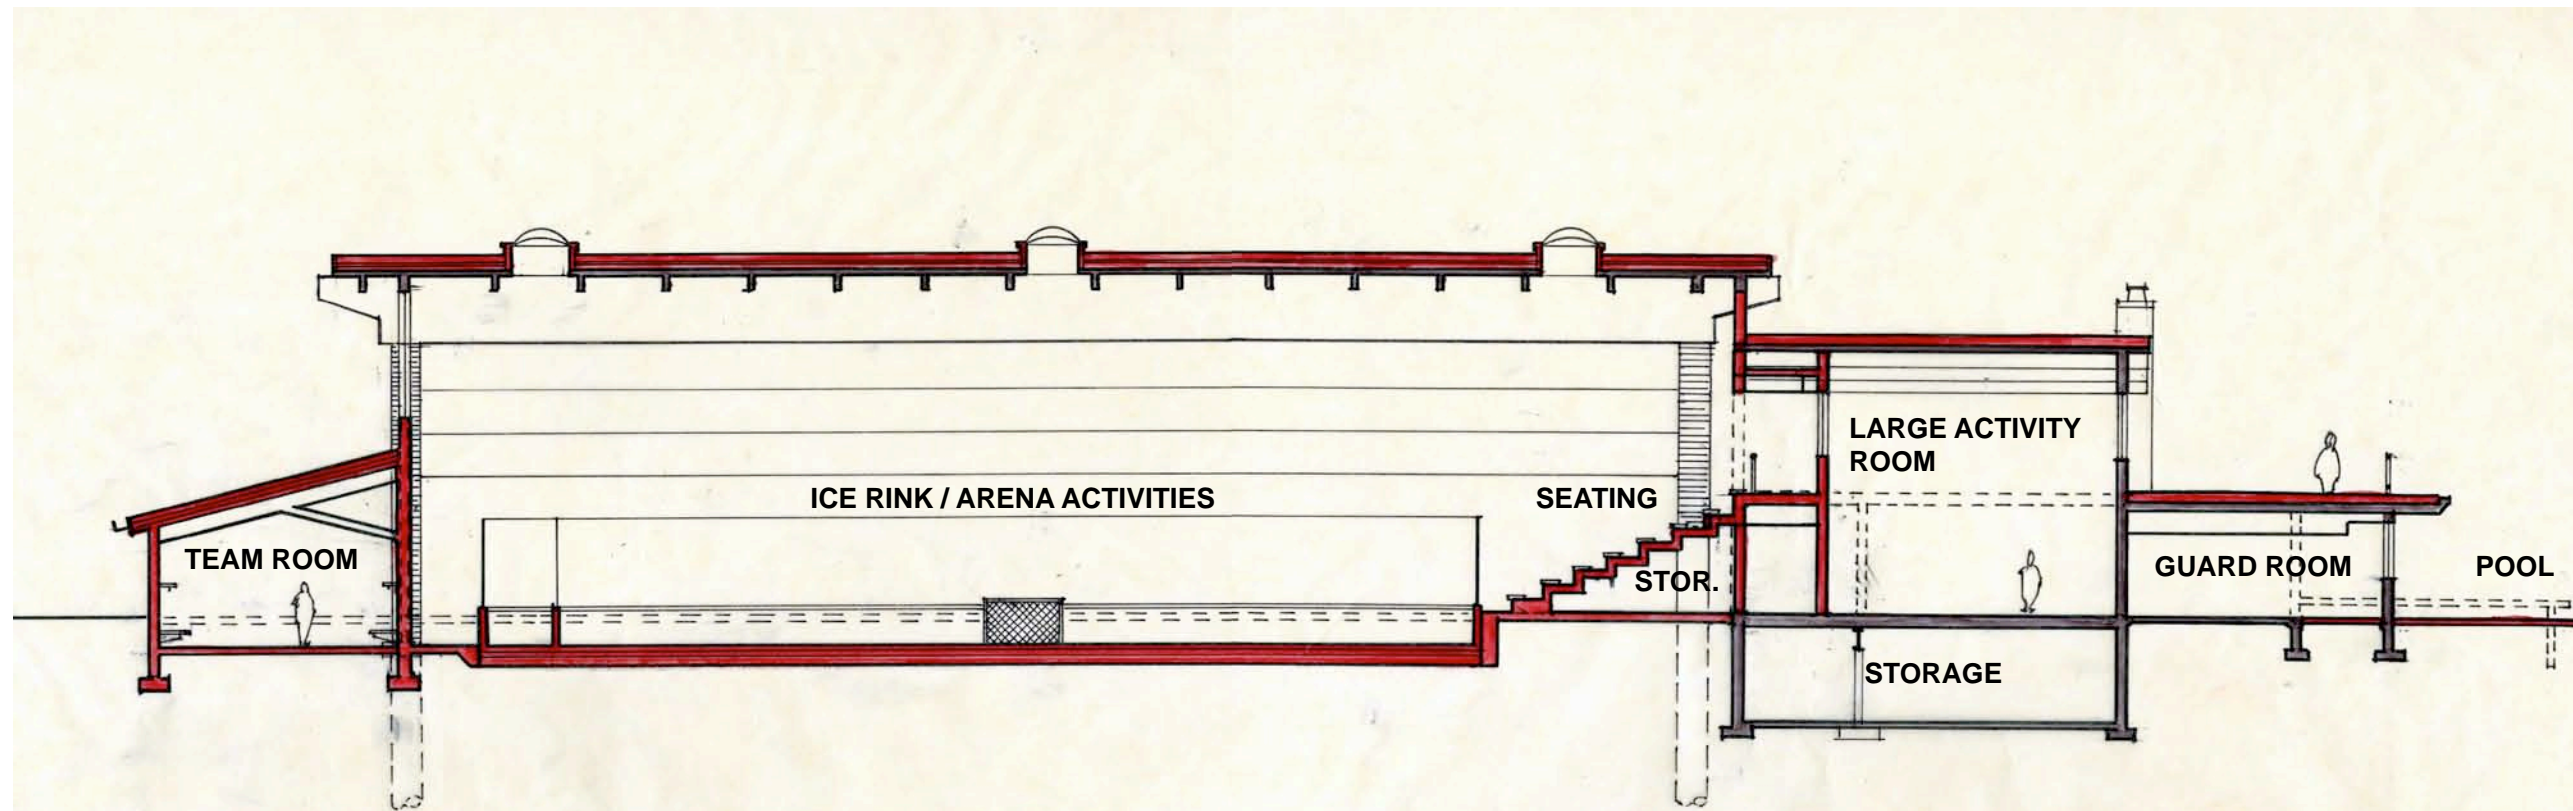

CROSS SECTION – LOOKING NORTH

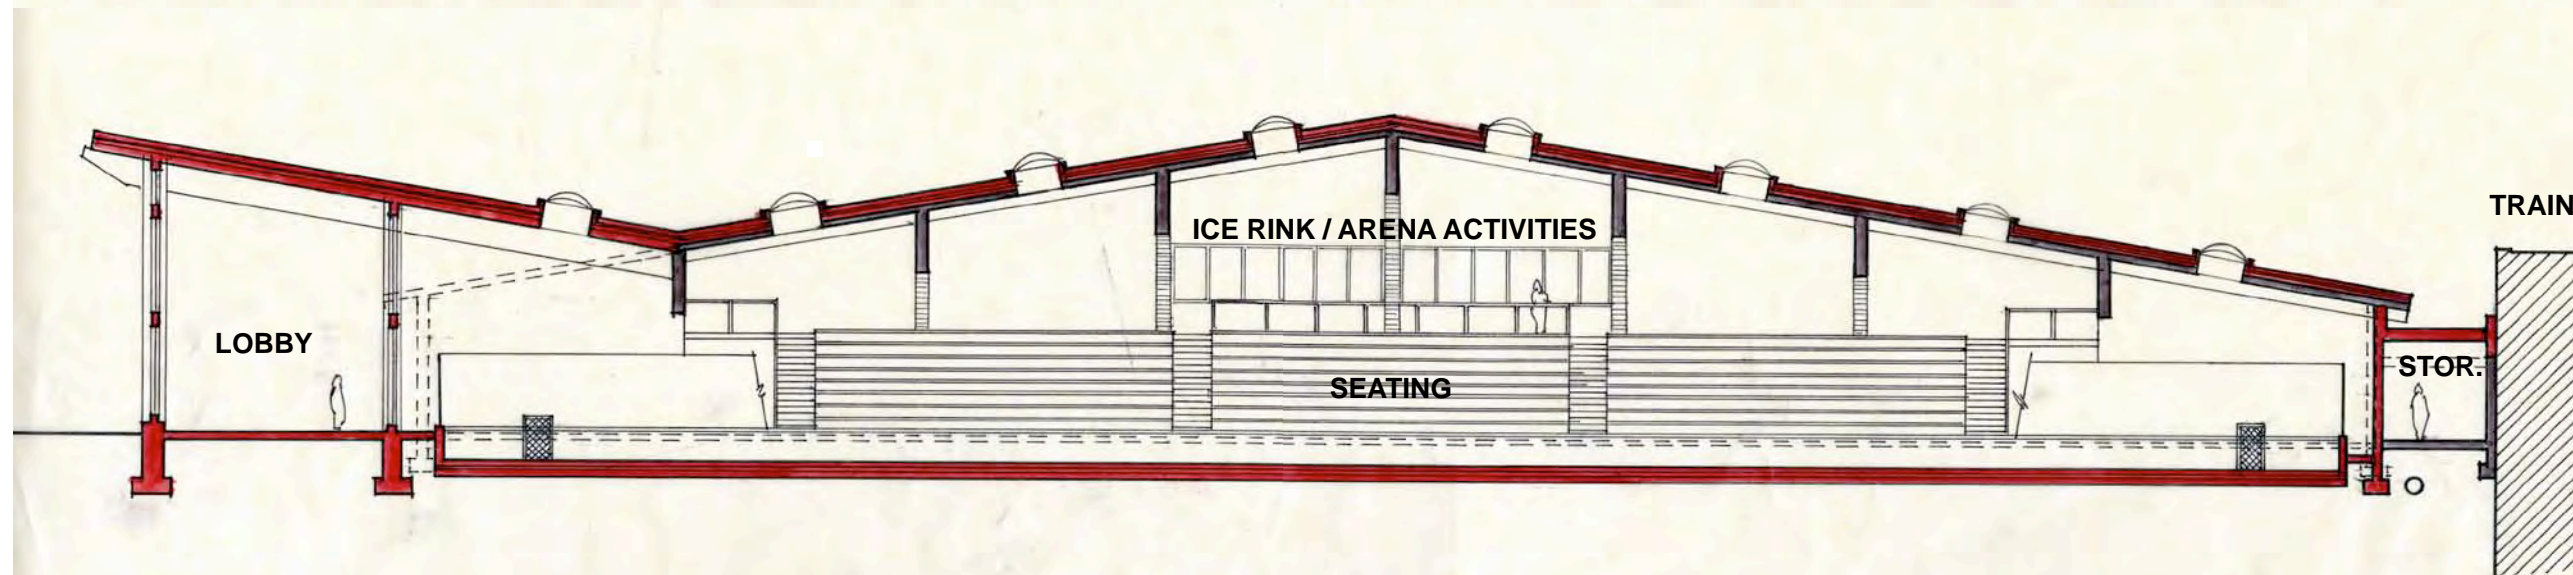

LONGITUDINAL SECTION – LOOKING EAST

RENOVATION CONCEPT—BUILDING SECTIONS



OPEN TO RINK/ARENA BELOW

Altamanu Inc.

Bonestroo

nagle
hartray
architecture