


GROVE AVENUE

OAK PARK AVENUE

RANDOLPH STREET

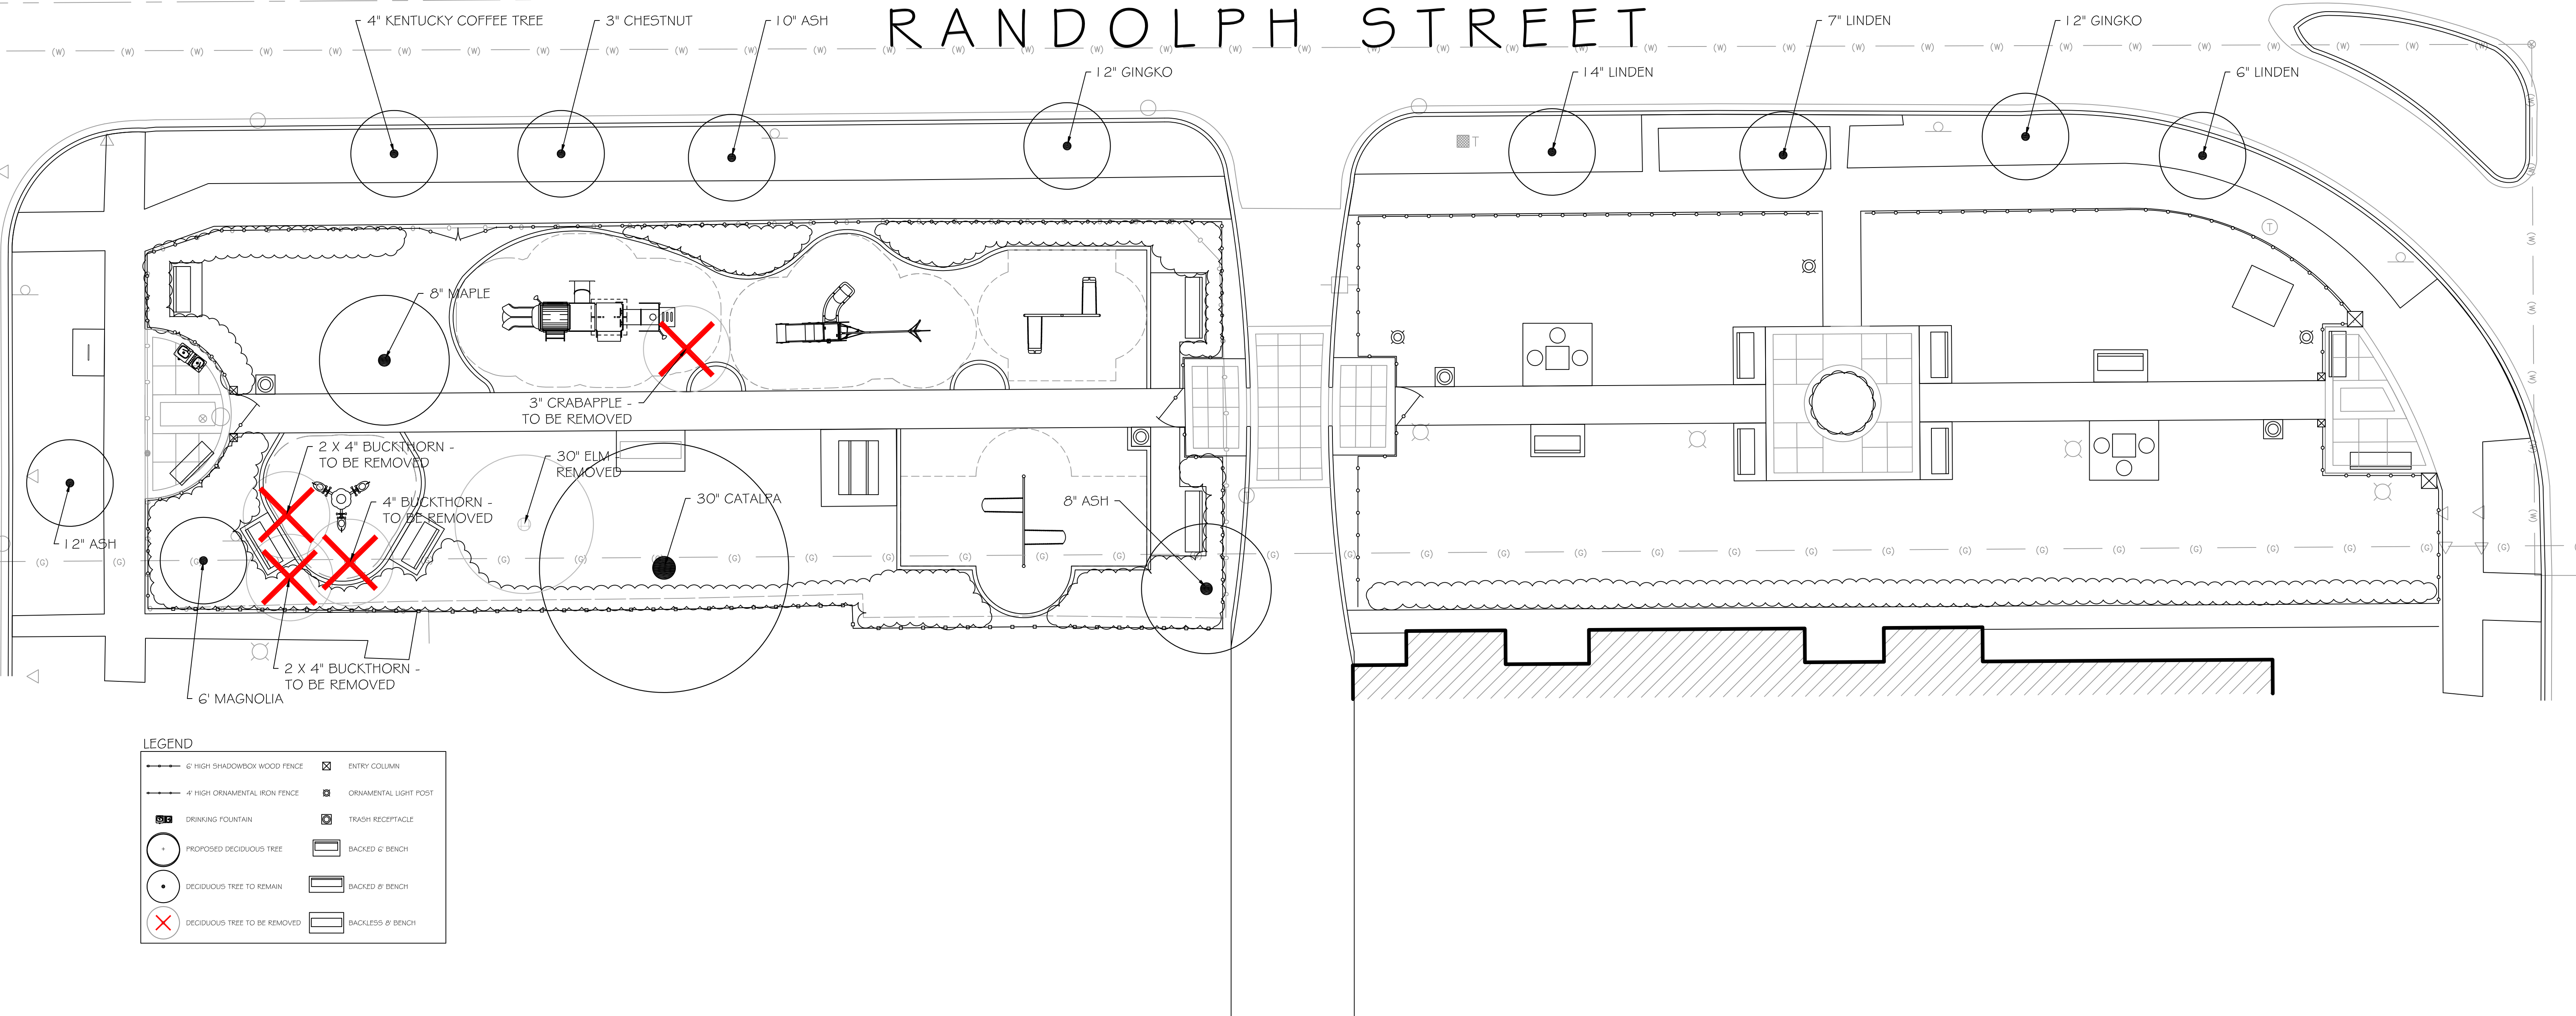

SCALE: 1"=10'-0"
0' 5' 10' 20'



Altamanu

1700 W. Irving Park Road, Suite 202
Chicago, Illinois 60613
ph 773.528.7492 tx 773.305.0805
info@altamanu.com



Randolph Tot Lot

Oak Park, IL

TREE REMOVAL & PRESERVATION PLAN

Date: 10.12.2009	
Drawn by MJ	
Checked by JB	
Scale: 1" = 10'-0"	Stamp EXP 08.31.11
North	L-5
	Sheet Number

Project

Drawing