



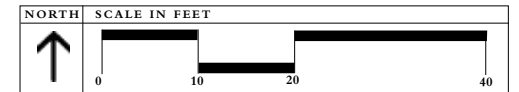

OAK PARK CONSERVATORY

PARK DISTRICT OF OAK PARK

DRAFT CONCEPT RECOMMENDATIONS

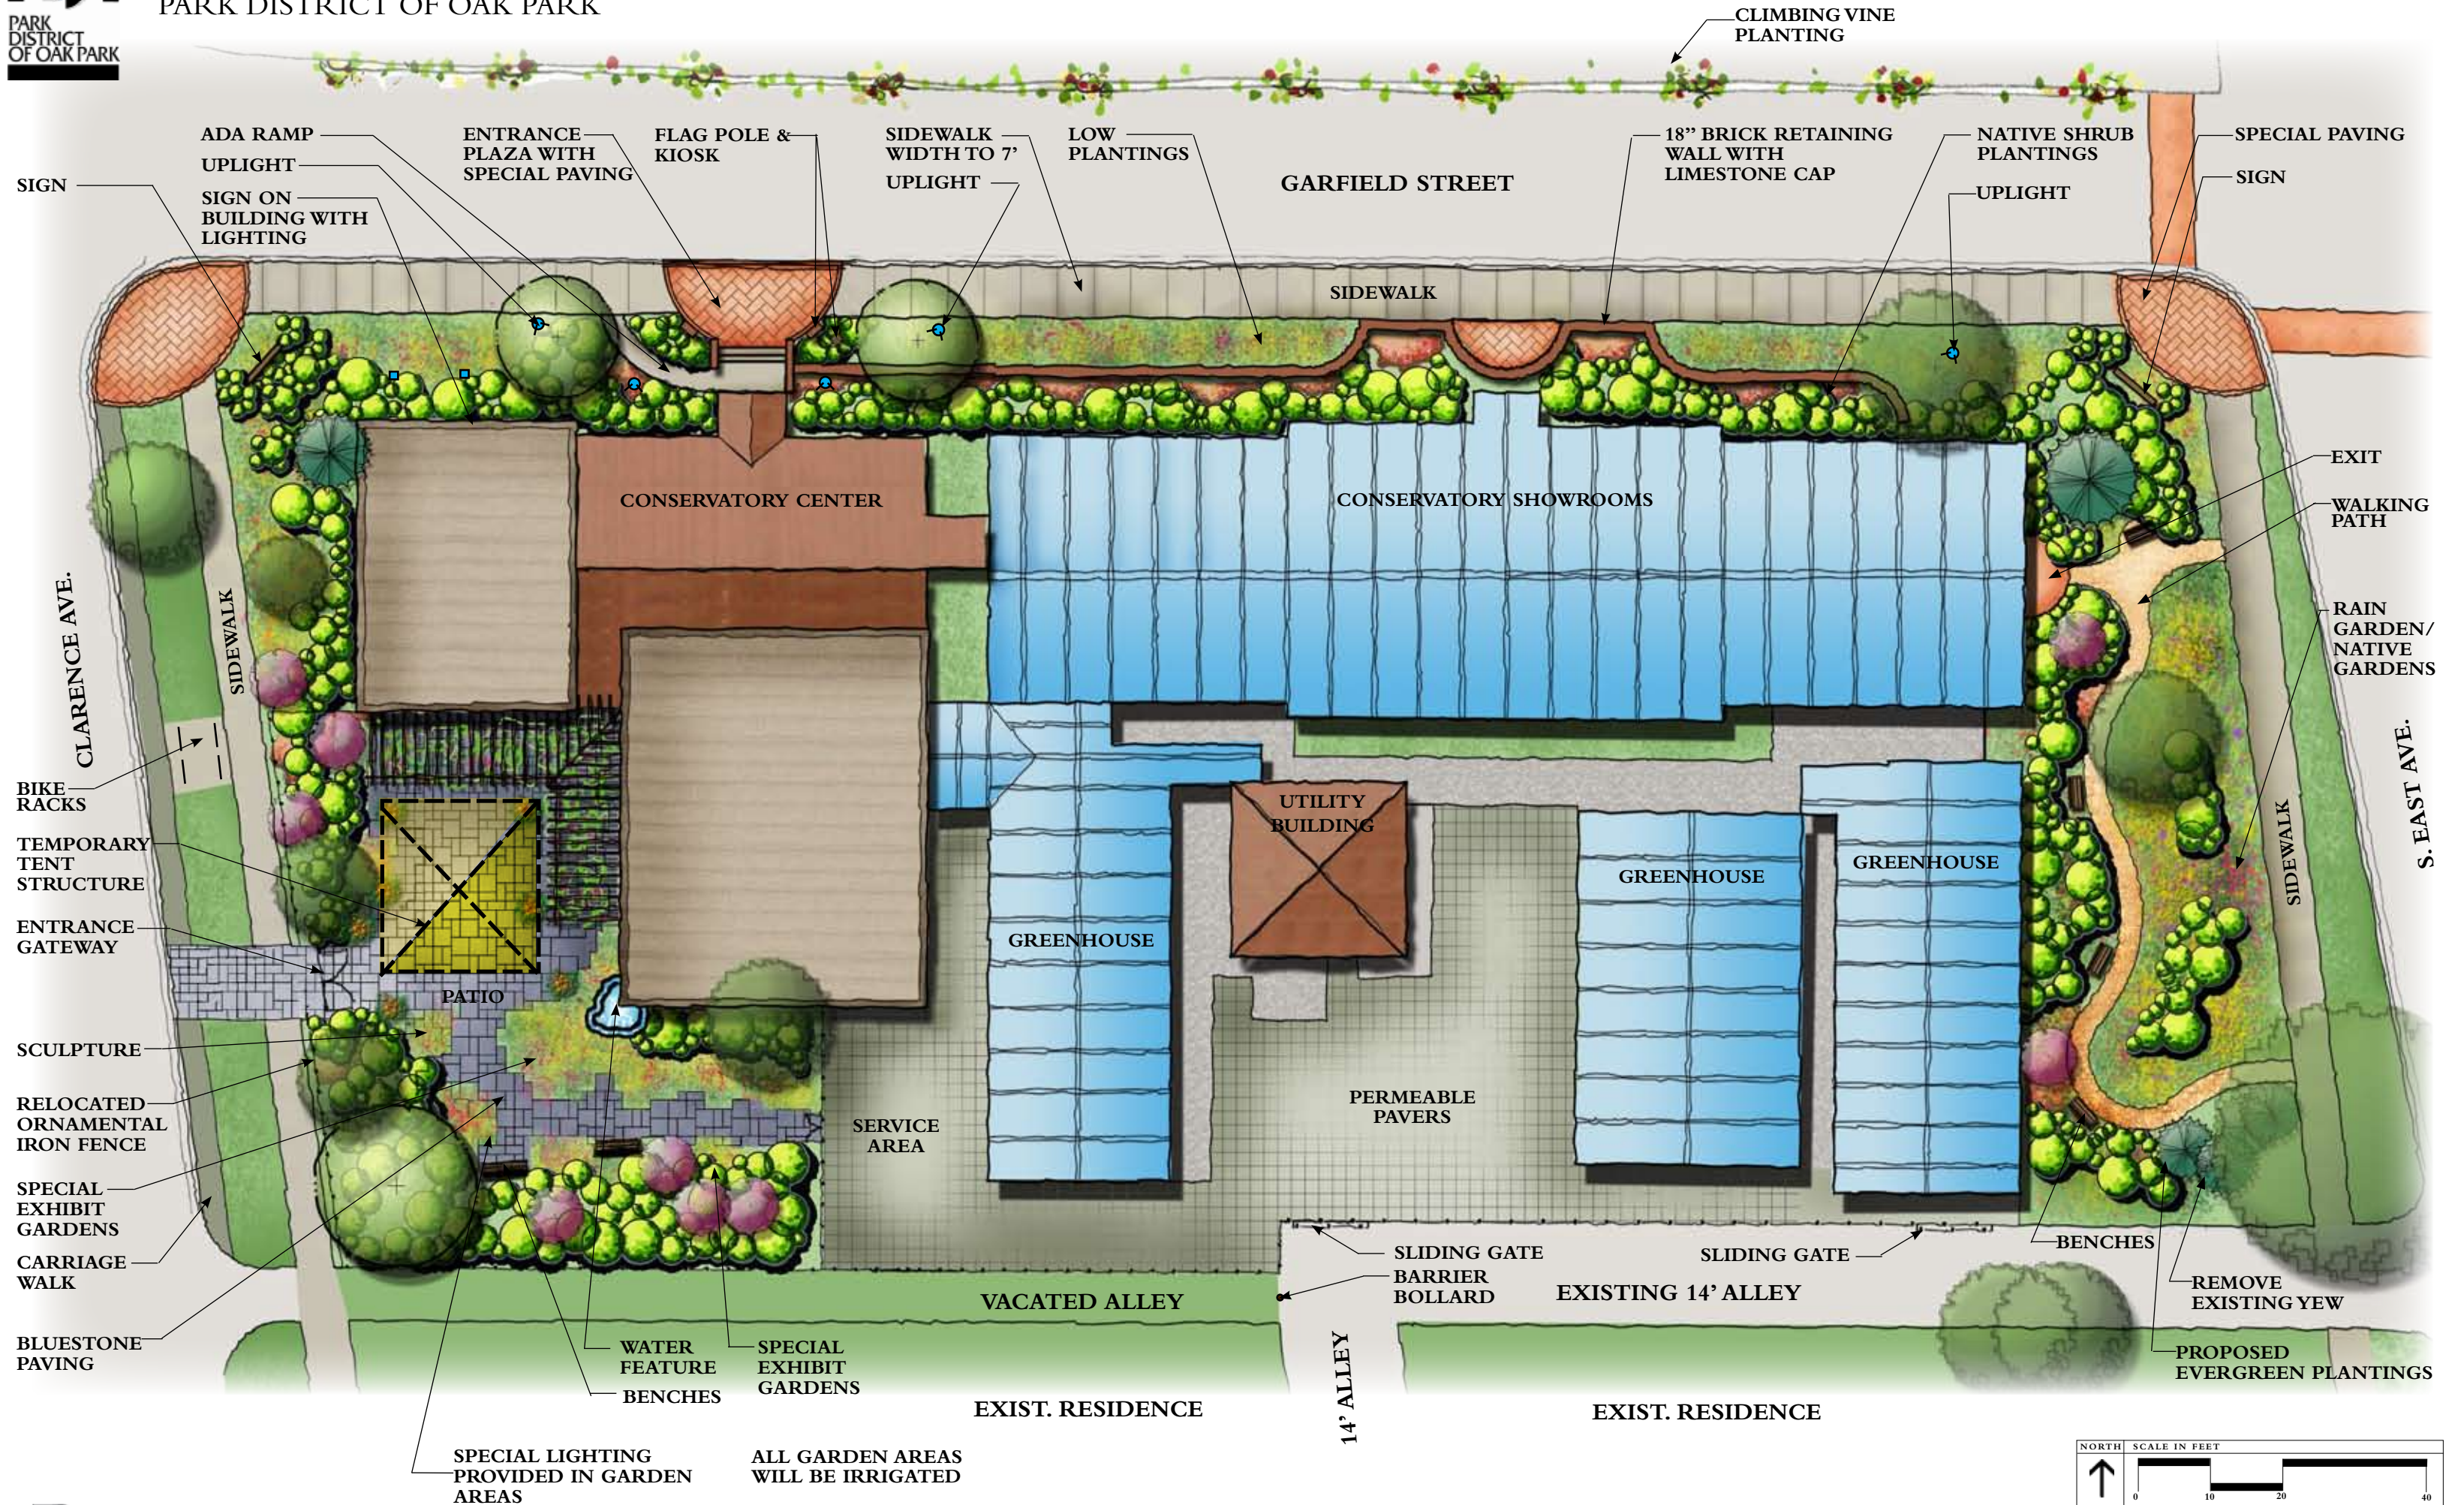

THOMPSON DYKE & ASSOCIATES

OCTOBER 2008