




TREE PRESERVATION PLAN

LEGEND

-  TREE TO BE PRESERVED (57 TREES)
-  TREE TO BE REMOVED (67 TREES)

CALIPER INCHES TO BE REMOVED: 727"

PROPOSED CALIPER INCHES: 126"
(42 TREES)

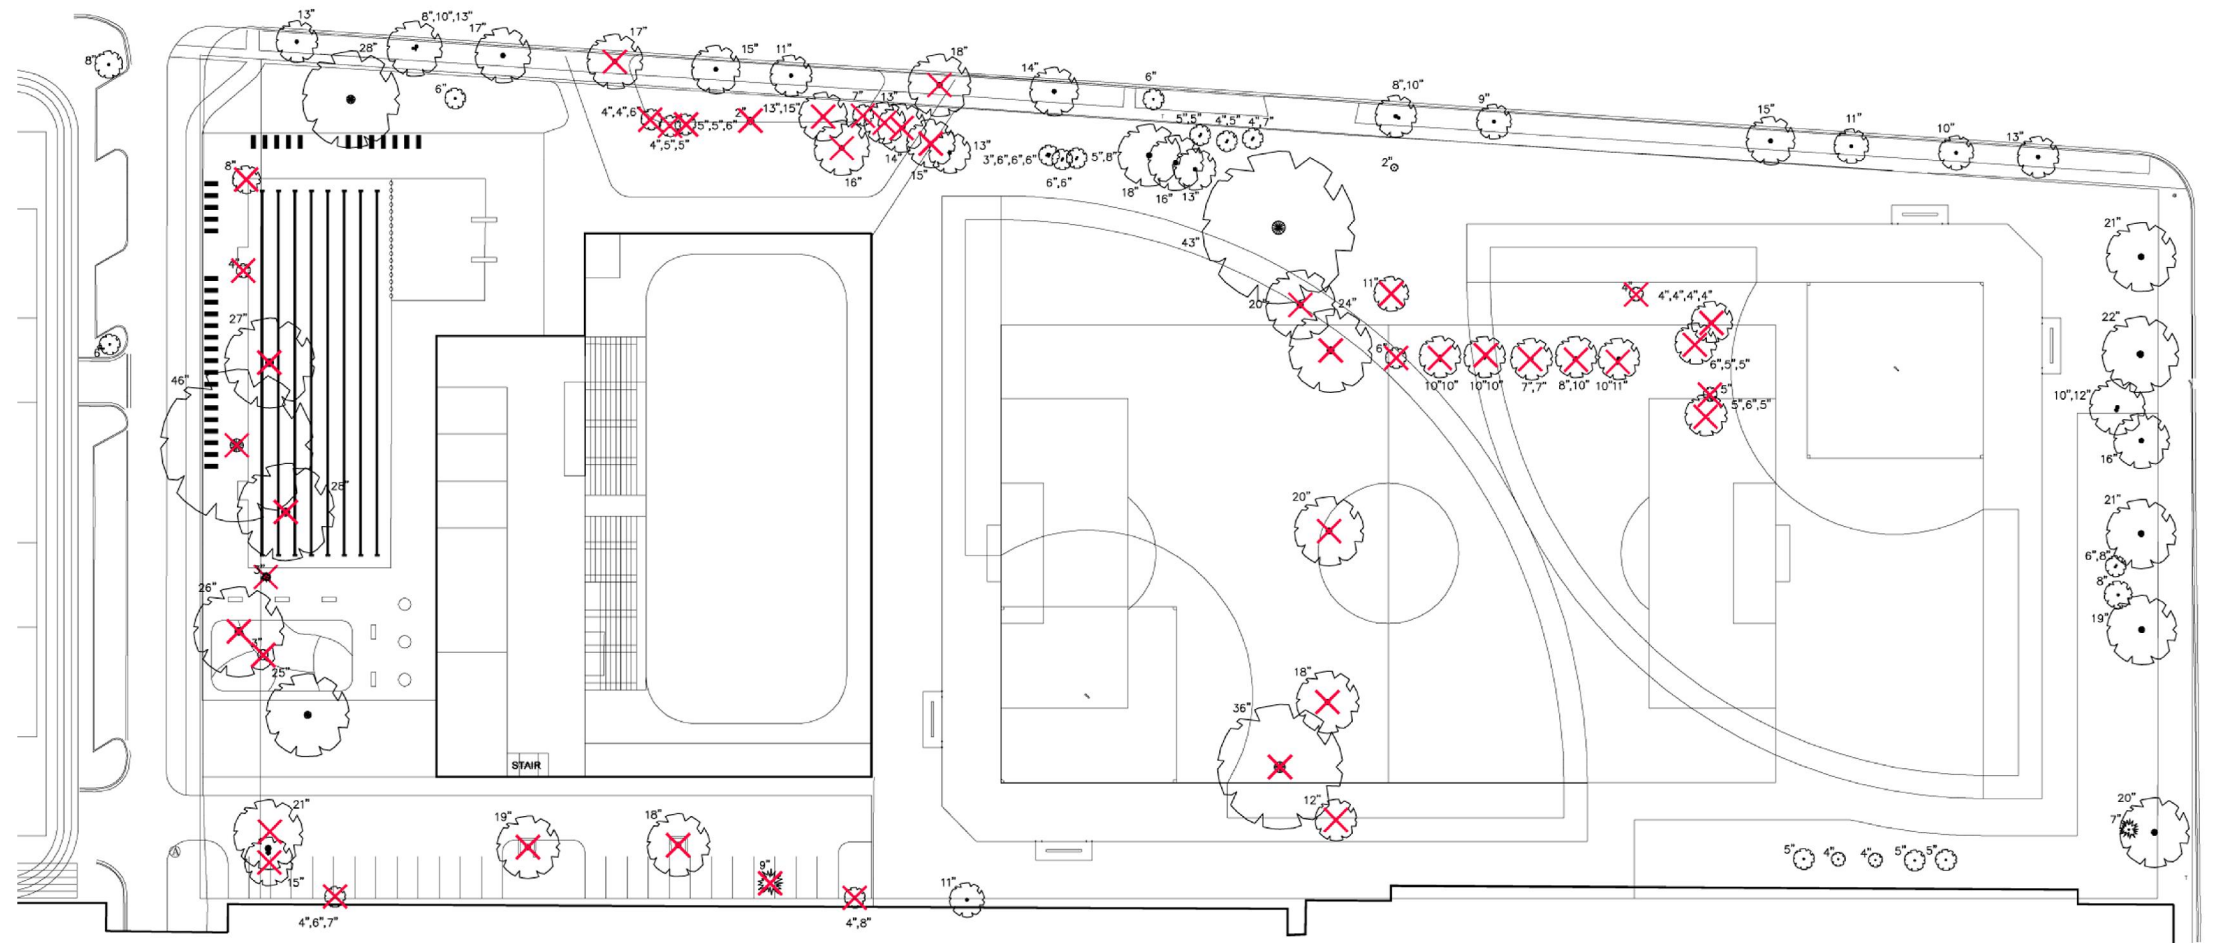

EXISTING PLAN
JUNE 2008


Ridgeland Common
Park District of Oak Park


"In partnership with the community, we provide quality parks and recreation experiences for the residents of Oak Park."



TREE PRESERVATION PLAN


LEGEND

 TREE TO BE PRESERVED (70 TREES)

 TREE TO BE REMOVED (54 TREES)

CALIPER INCHES TO BE REMOVED: 695"

PROPOSED CALIPER INCHES: 117"
(39 TREES)

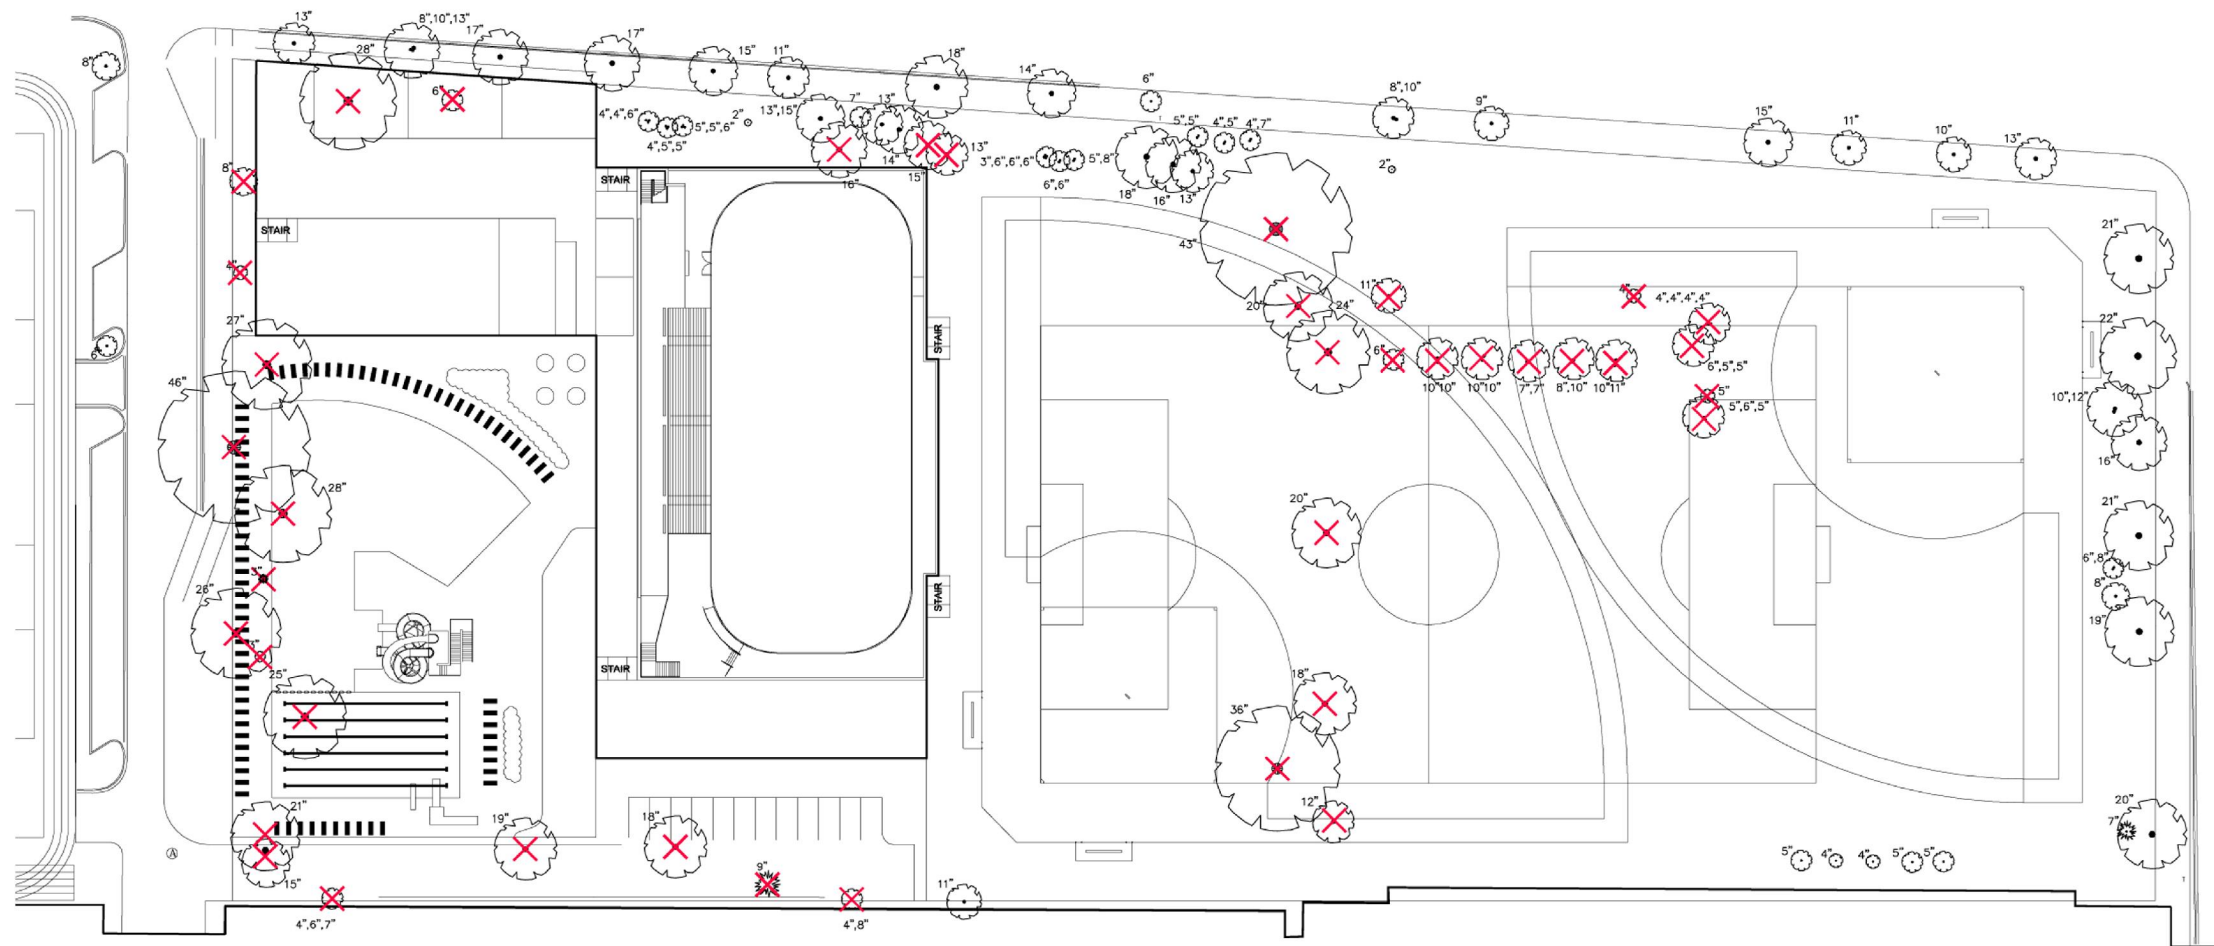

EXPANDING PLAN

JUNE 2008



Ridgeland Common
Park District of Oak Park

"In partnership with the community, we provide quality parks and recreation experiences for the residents of Oak Park."



TREE PRESERVATION PLAN

LEGEND

-  TREE TO BE PRESERVED (45 TREES)
-  TREE TO BE REMOVED (79 TREES)

CALIPER INCHES TO BE REMOVED: 936"

PROPOSED CALIPER INCHES: 195"
(65 TREES)



VISIONARY PLAN
JUNE 2008

Ridgeland Common
Park District of Oak Park

"In partnership with the community, we provide quality parks and recreation experiences for the residents of Oak Park."

